
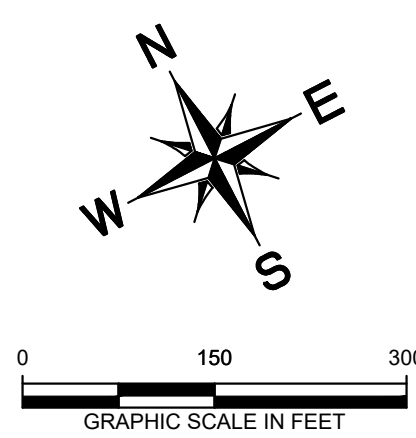


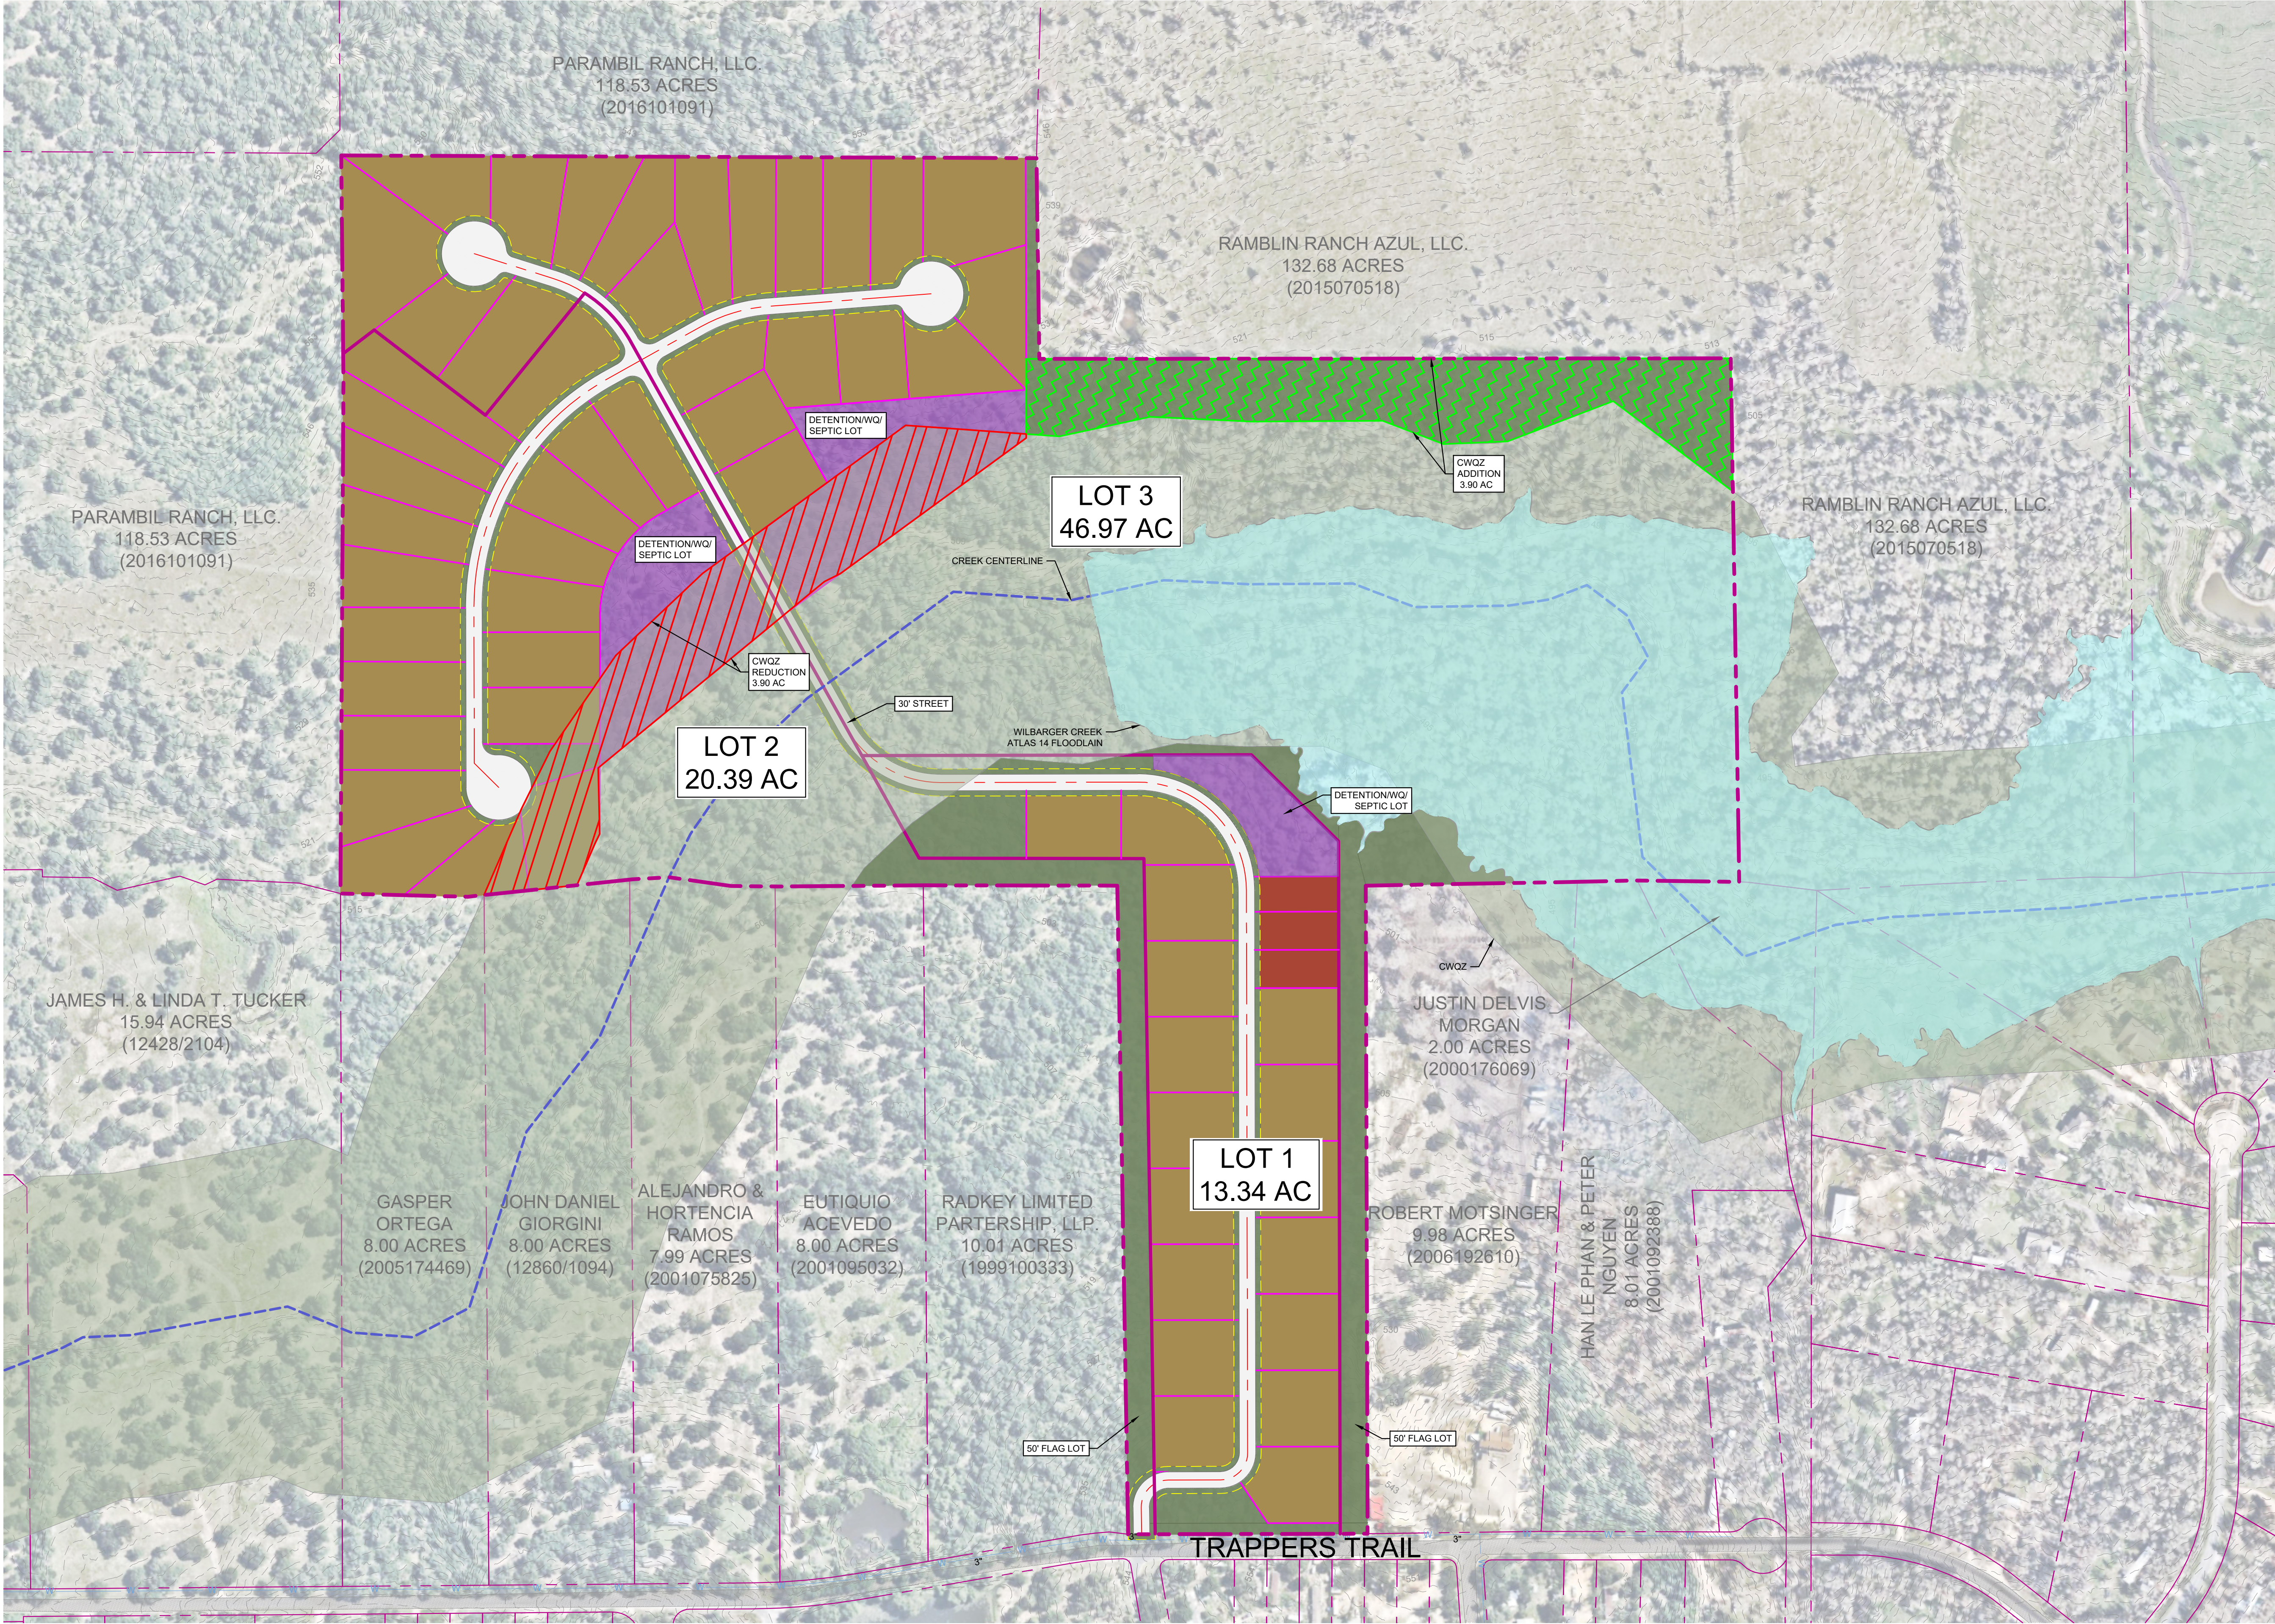

LEGEND	
	PROPERTY LINE
	PROPOSED WASTEWATER LINE
	PROPOSED WATER LINE
	PROPOSED WASTEWATER MANHOLE
	PROPOSED STORM DRAIN LINE
	PROPOSED STORM DRAIN INLET
	EXISTING OVERHEAD POWER LINE
	EXISTING WATER LINE
	EXISTING WASTEWATER LINE
	EXISTING STORM SEWER LINE
	EXISTING POWER POLE
	EXISTING FIRE HYDRANT
	EXISTING WATER METER
	EXISTING WASTEWATER MANHOLE
	PROPOSED WALL

LOT COUNT		
LOT SIZE	COUNT	COLOR
.25 ACRE LOTS	3	
.50 ACRE LOTS	57	
TOTAL	60	

- .25 ACRE LOTS
- .50 ACRE LOTS
- DETENTION/WQ/ SEPTIC LOT
- OPEN SPACE
- FEMA FLOODPLAIN
- CWQZ

TRAPPERS TRAIL SITE

LAND PLAN EXHIBIT

TRAVIS COUNTY, TEXAS

August 25

512-646-2243

Ben.Green@kimley-horn.com

5301 SOUTHWEST PARKWAY
BUILDING 2, SUITE 100
AUSTIN, TEXAS 78735

State of Texas Registration No. F-928

NOTE: THIS PLAN IS CONCEPTUAL IN NATURE AND HAS BEEN PRODUCED WITHOUT THE BENEFIT OF A SURVEY, TOPOGRAPHY, UTILITIES, CONTACT WITH THE CITY, ETC.